



Canal Winchester Aquarium Information

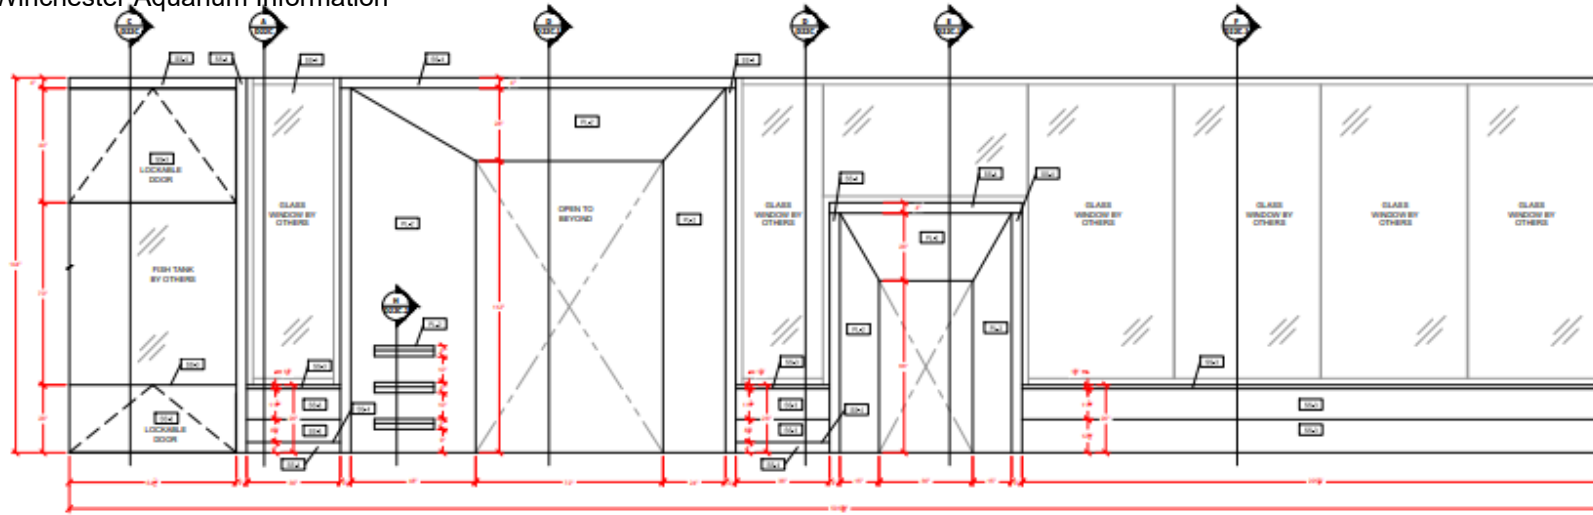

2 ELEVATION
SCALE ARCH REF 1/2"=1'-0"
8/16/24

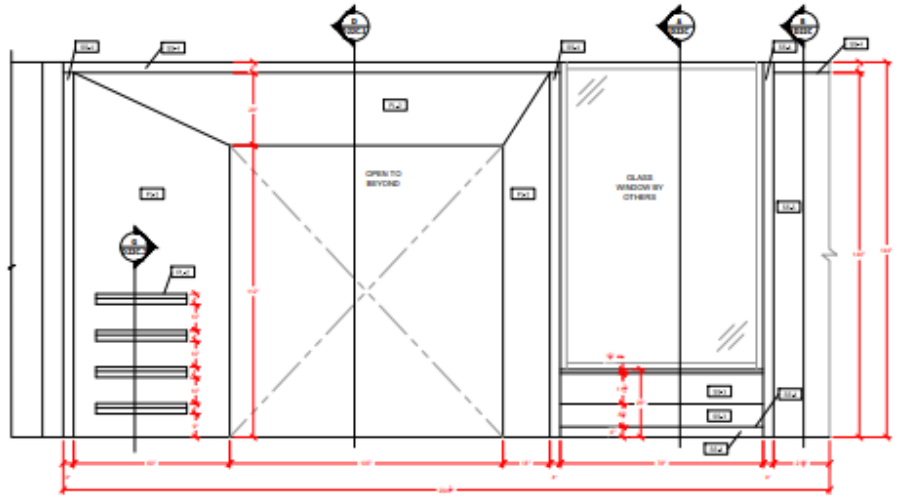

3 ELEVATION
SCALE ARCH REF 1/2"=1'-0"
7/16/24

FIELD VERIFY ALL ITEMS LISTED BELOW

WOOD SPECIES	
**COLUMBUS METRO LIBRARY
CANAL WINCHESTER**
123 GROVEPORT RD
CANAL WINCHESTER, OHIO 43110

TED BOLLE MILLWORK INC.
3834 MUSTARD RD. SPRINGFIELD OHIO 45502


CHILDREN PORTAL	24-019	24-019
PORTAL WALL DETAIL	TS	12/16/24

D22B

Canal Winchester Aquarium Information

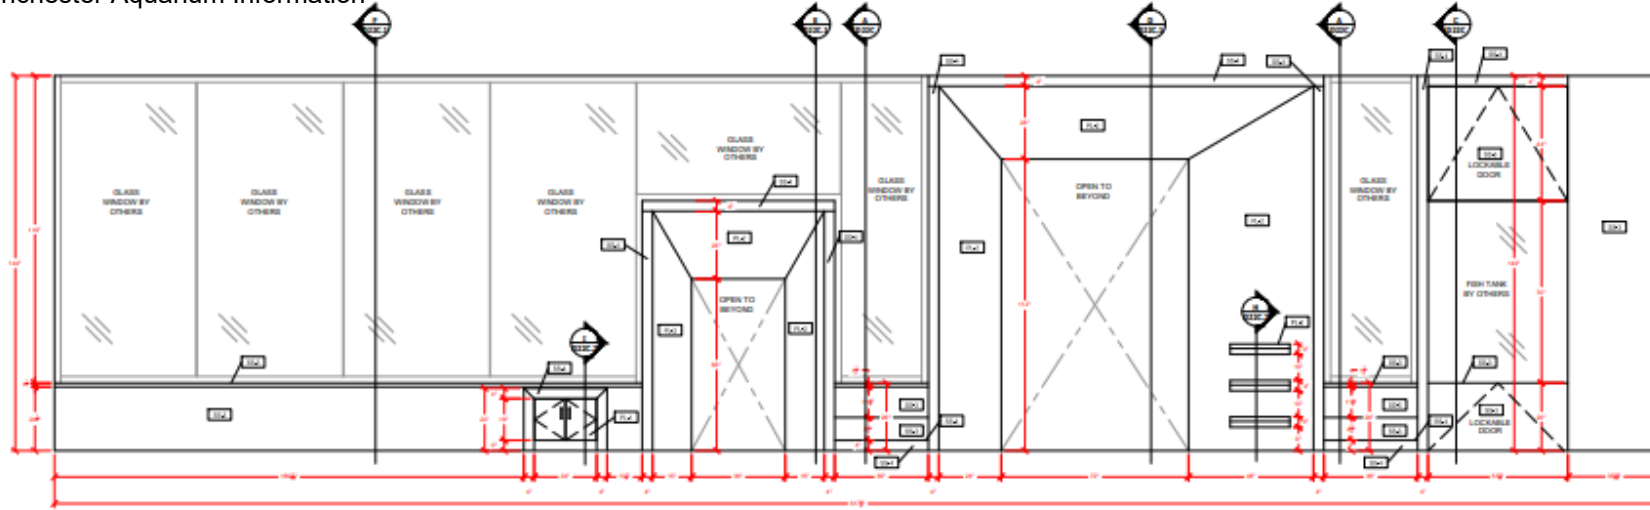

4 ELEVATION
SCALE: 1/2"=1'-0"
ARCH/RSF 11/18/24

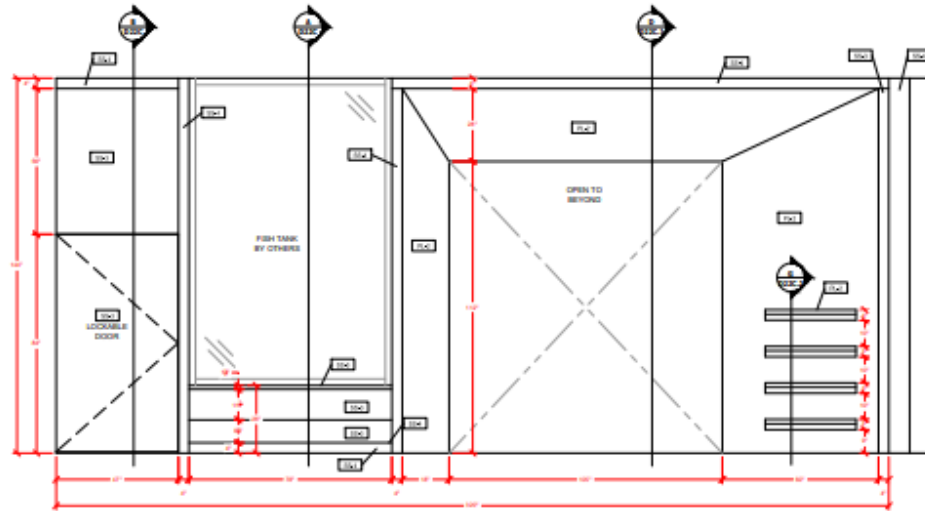

5 ELEVATION
SCALE: 1/2"=1'-0"
ARCH/RSF 11/18/24

FIELD VERIFY DIMENSIONS	
PLEASE VERIFY ALL ITEMS LISTED BELOW	
WOOD SPECIES	
PLASTIC LAMINATE	
WOOD	
SOLID SURFACE	
OTHERS	
HARDWARE	
ENCLOSURES	
IMPORTANT DATES	




**COLUMBUS METRO LIBRARY
CANAL WINCHESTER**
123 GROVEPORT RD
CANAL WINCHESTER, OHIO 43110

TED BOLLE MILLWORK INC.
2834 MUSTARD RD. SPRINGFIELD OHIO 45502

CHILD/TWEN PORTAL	24-019	DATE	12/16/24
PORTAL WALL DETAIL	TS	SCALE	1/2"=1'-0"

D22B.1

Canal Winchester Aquarium Information

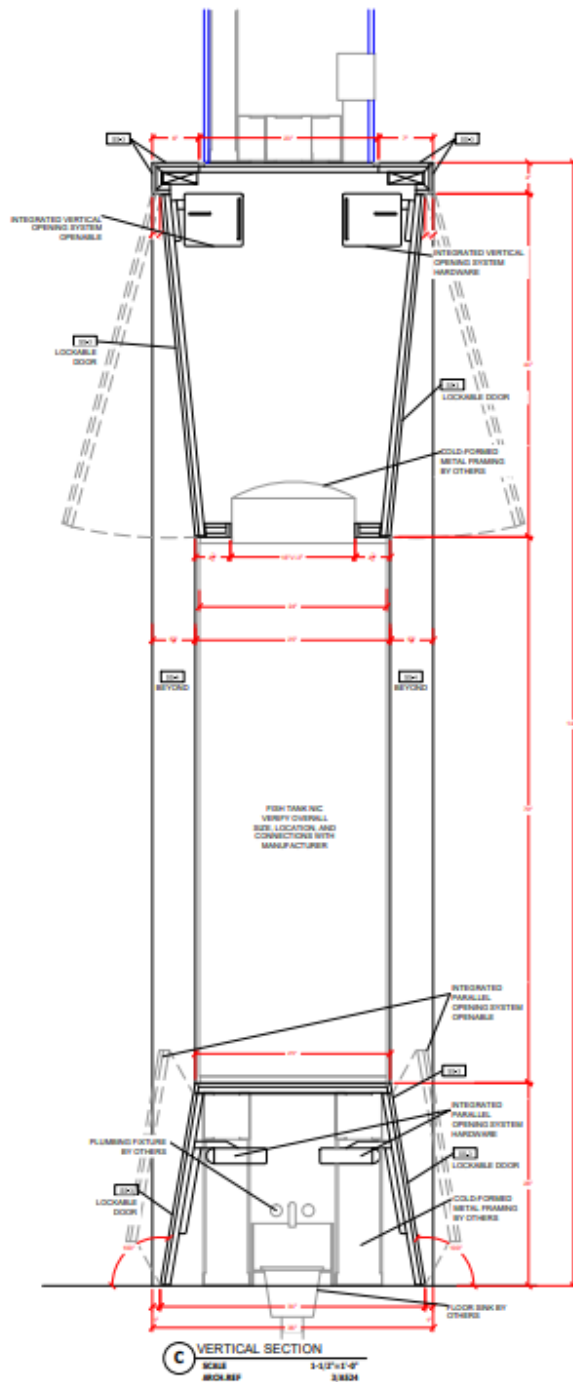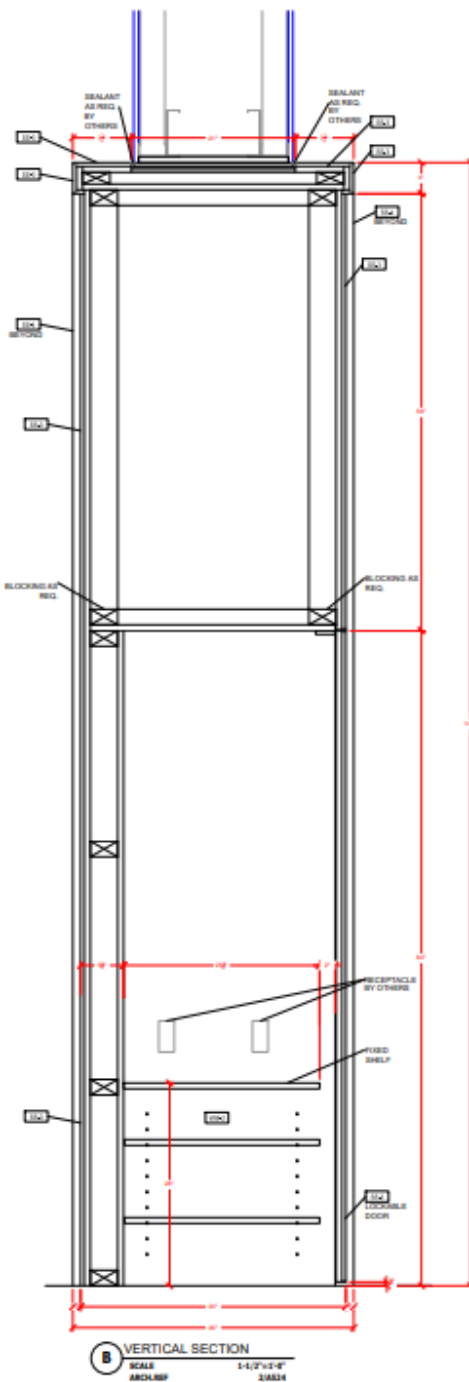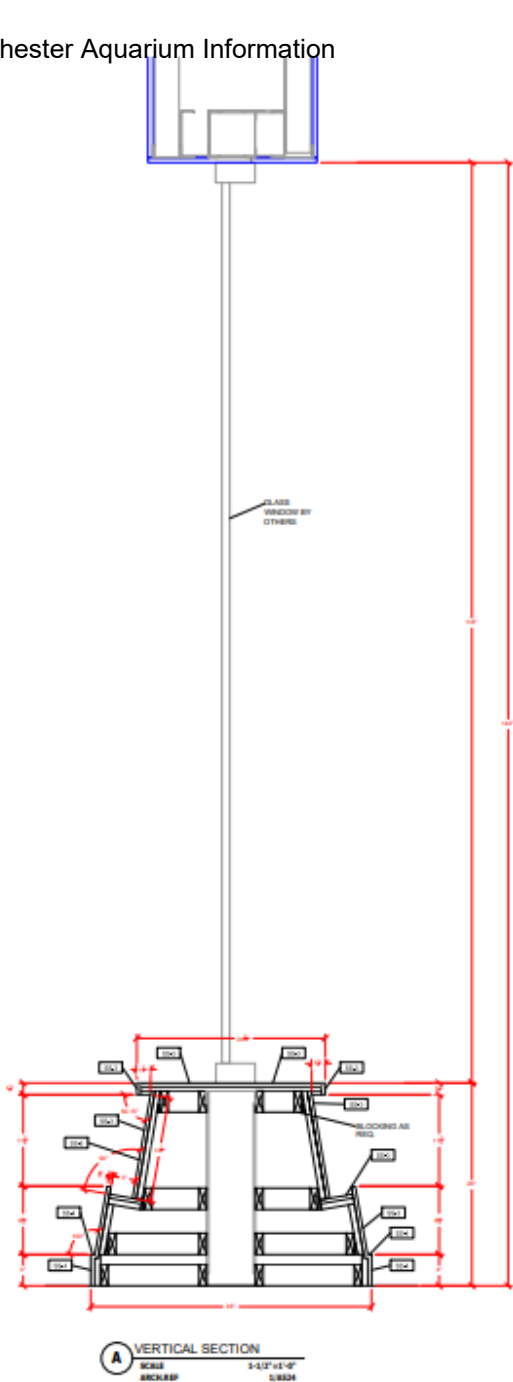

FIELD VERIFY DIMENSIONS		PLEASE VERIFY ALL ITEMS LISTED BELOW	
WOOD SPECIES			
100			
PLASTIC LAMINATE			
100			
WOOD			
SOLID SURFACE			
100			
HARDWARE			
100			
EXCLUSIONS			
IMPORTANT DATES			
DATE	BY	DATE	BY
COLUMBUS METRO LIBRARY CANAL WINCHESTER 122 GROVEPORT RD CANAL WINCHESTER, OHIO 43110 TED BOLLE MILLWORK INC. 2824 HUSTEAD RD. SPRINGFIELD OHIO 45502 CHILD/ADULT PORTAL WALL DETAIL			
SCALE	DRAWN BY	SITE	DATE
1-1/2" = 1'-0"	TS	12/16/24	

D22C